


# The Worthington Inn

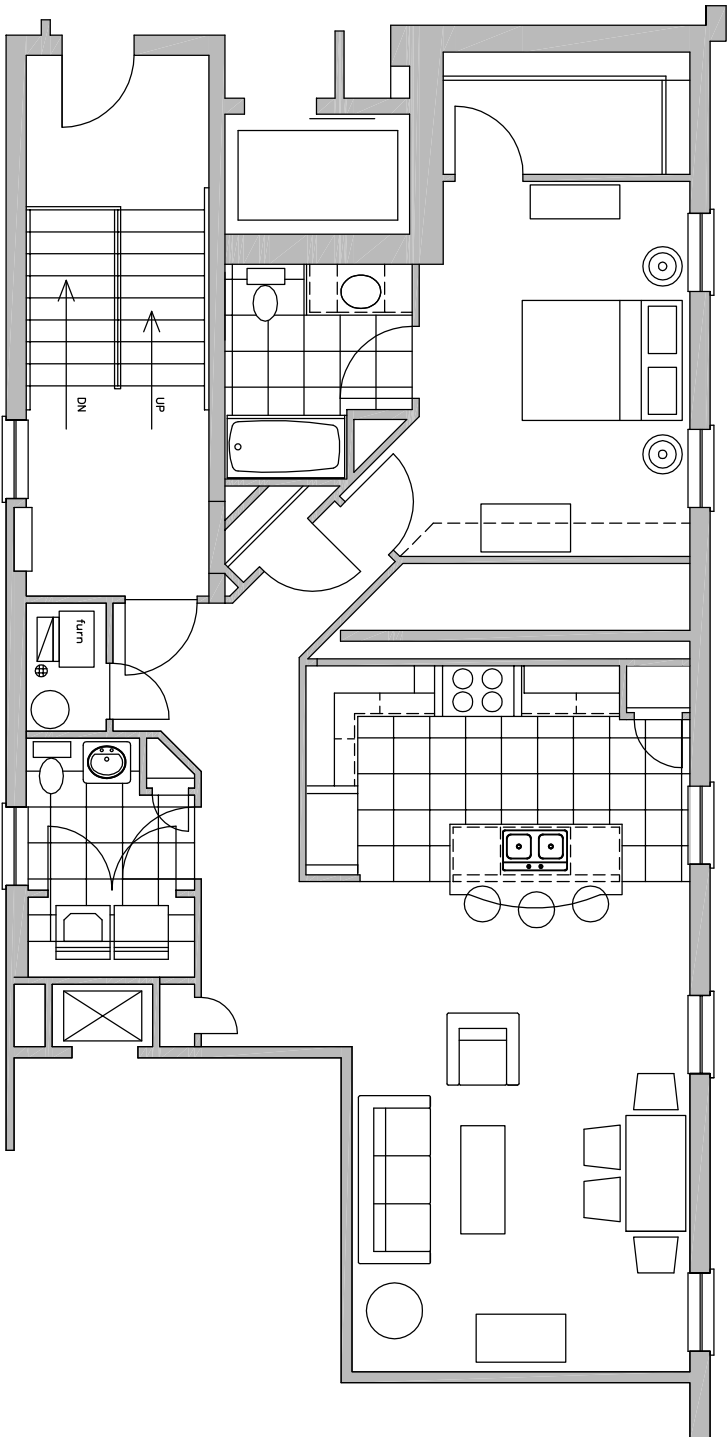

## Unit 204 - The Condominiums at The Worthington Inn

Interior Area: 984 sf

Exterior Area: 0

Scale: 1/8" = 1'0"

This floor plan rendering shows the boundaries of the condominium unit and the general layout of rooms within each unit. All details within the unit are illustrative and may not be an accurate depiction of final details such as the final location or direction of doorways, configuration of closets, placement of plumbing fixtures or appliances, etc. all of which are subject to change based on permit requirements or field conditions. All areas are approximate and not guaranteed to match final field measurements or tax records.

